


Ken Ash's Man of war Tex File

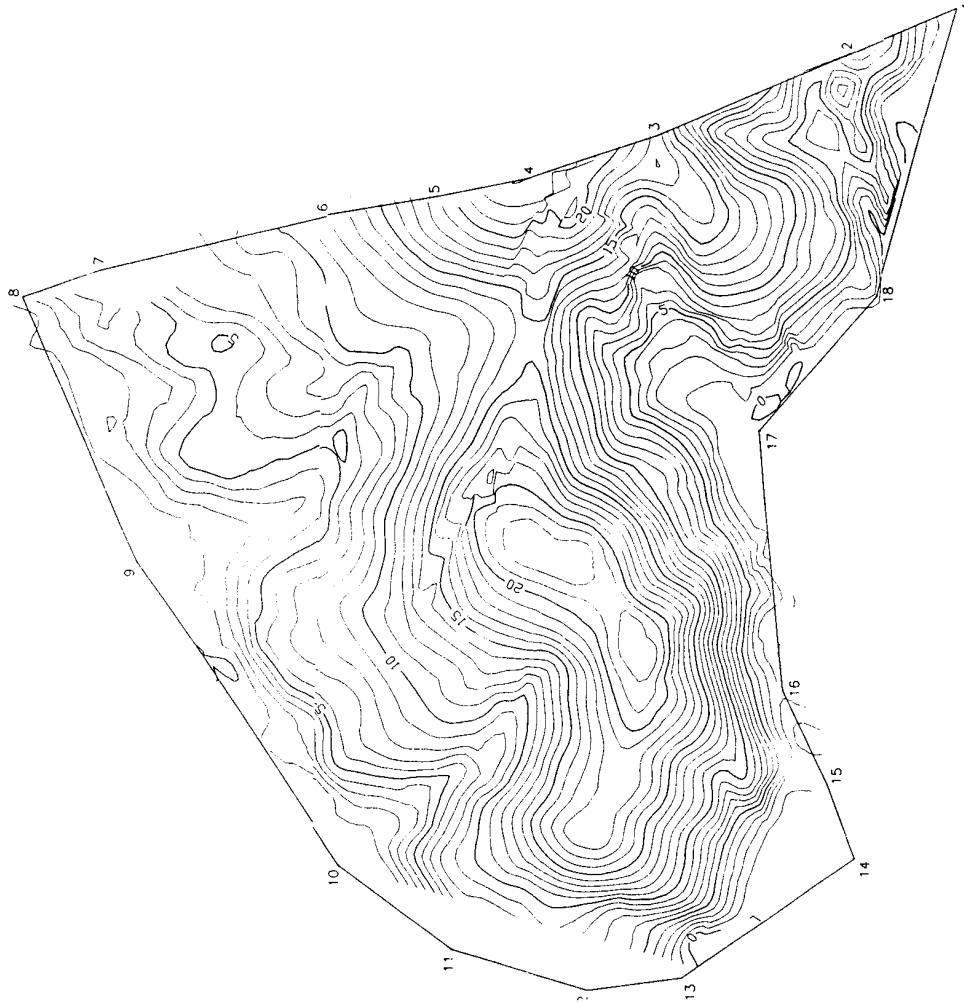

DATOS DE POLIGONO		
EST.	RUMBO	DIST (M)
1-2	N 24°00'00" V	26.74
2-3	N 65°20'00" V	67.03
3-4	N 101°17'20" V	29.26
4-5	N 11°19'18" V	29.26
5-6	N 8°27'06" V	36.96
6-7	N 4°30'00" V	72.48
7-8	N 15°30'00" V	26.00
8-9	S 66°30'00" V	115.00
9-10	S 55°30'00" V	45.59
10-11	S 29°52'36" V	45.59
11-12	S 1°37'48" V	45.59
12-13	S 24°49'18" E	66.40
13-14	S 24°49'18" E	66.40
14-15	N 69°05'42" E	24.86
15-16	N 64°24'42" E	32.68
16-17	N 48°42'30" E	82.90
17-18	S 48°42'30" E	82.90
18-1	S 74°31'35" E	95.13
AREA DE POLIGONO * 5147.72 M ²		
* 1194.74 ACRES		

NOTA : DATOS DEL POLIGONO PROPORCIONADOS POR EL PROPIETARIO.

PROYECTO MAN O' WAR BIGHT MARINA ROATAN, HONDURAS	CONTENIDO PLANO TOPOGRAFICO	UBICACION MAN O' WAR BIGHT BARRA NORTE, ROATAN ISLAS DE LA BAHIA, HONDURAS	PROPIETARIO MR. KENTON OWMBEY (LIMITO) P. EUCEDA	DIBUJO R. SANDERS	APROBADO J. E. MIDENCE L. C.I.C.H. No. 1384 ESCALA 1:750 FECHA NOV 96
		SISCCO INTERNATIONAL			